



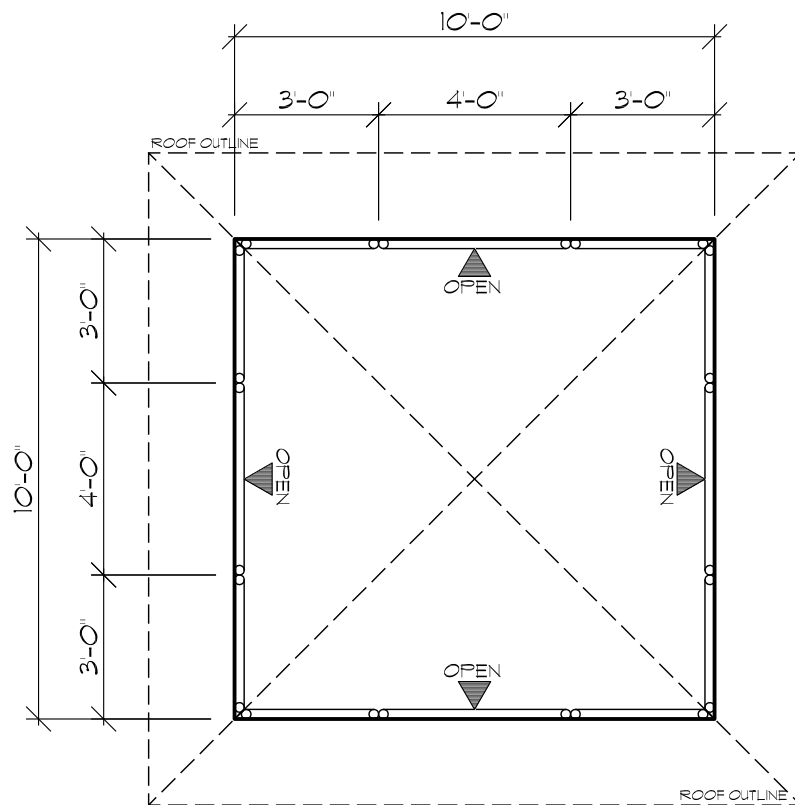

1 FLOOR PLAN
SCALE = 1/4" = 1'-0"

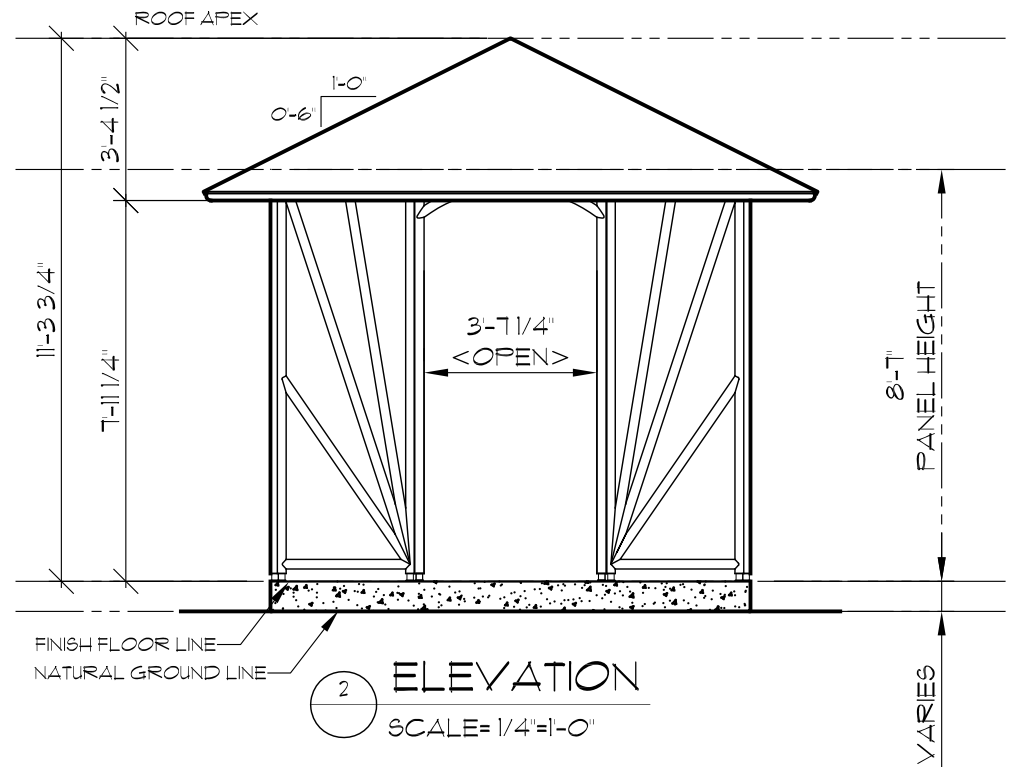

2 ELEVATION
SCALE = 1/4" = 1'-0"

Drawing Title:

FLOOR PLAN AND ELEVATION

Model:

10'X10' GAZEBO

**Bamboo
Technologies,
LLC**

P.O. Box 792168
Paia, HI 96779